

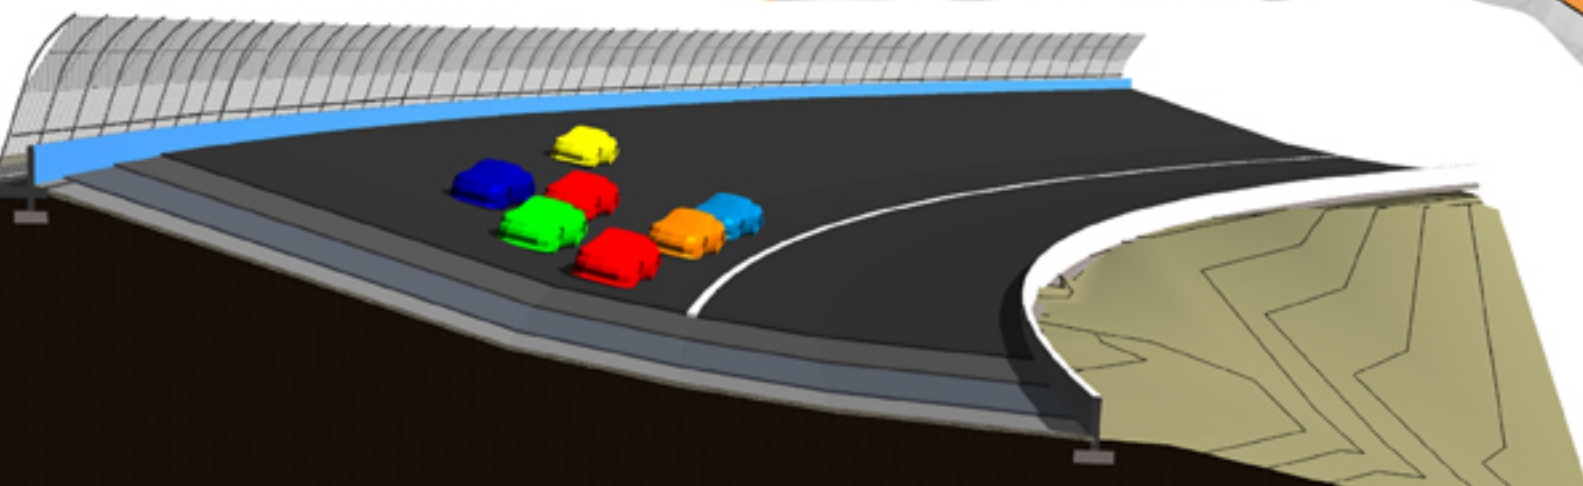


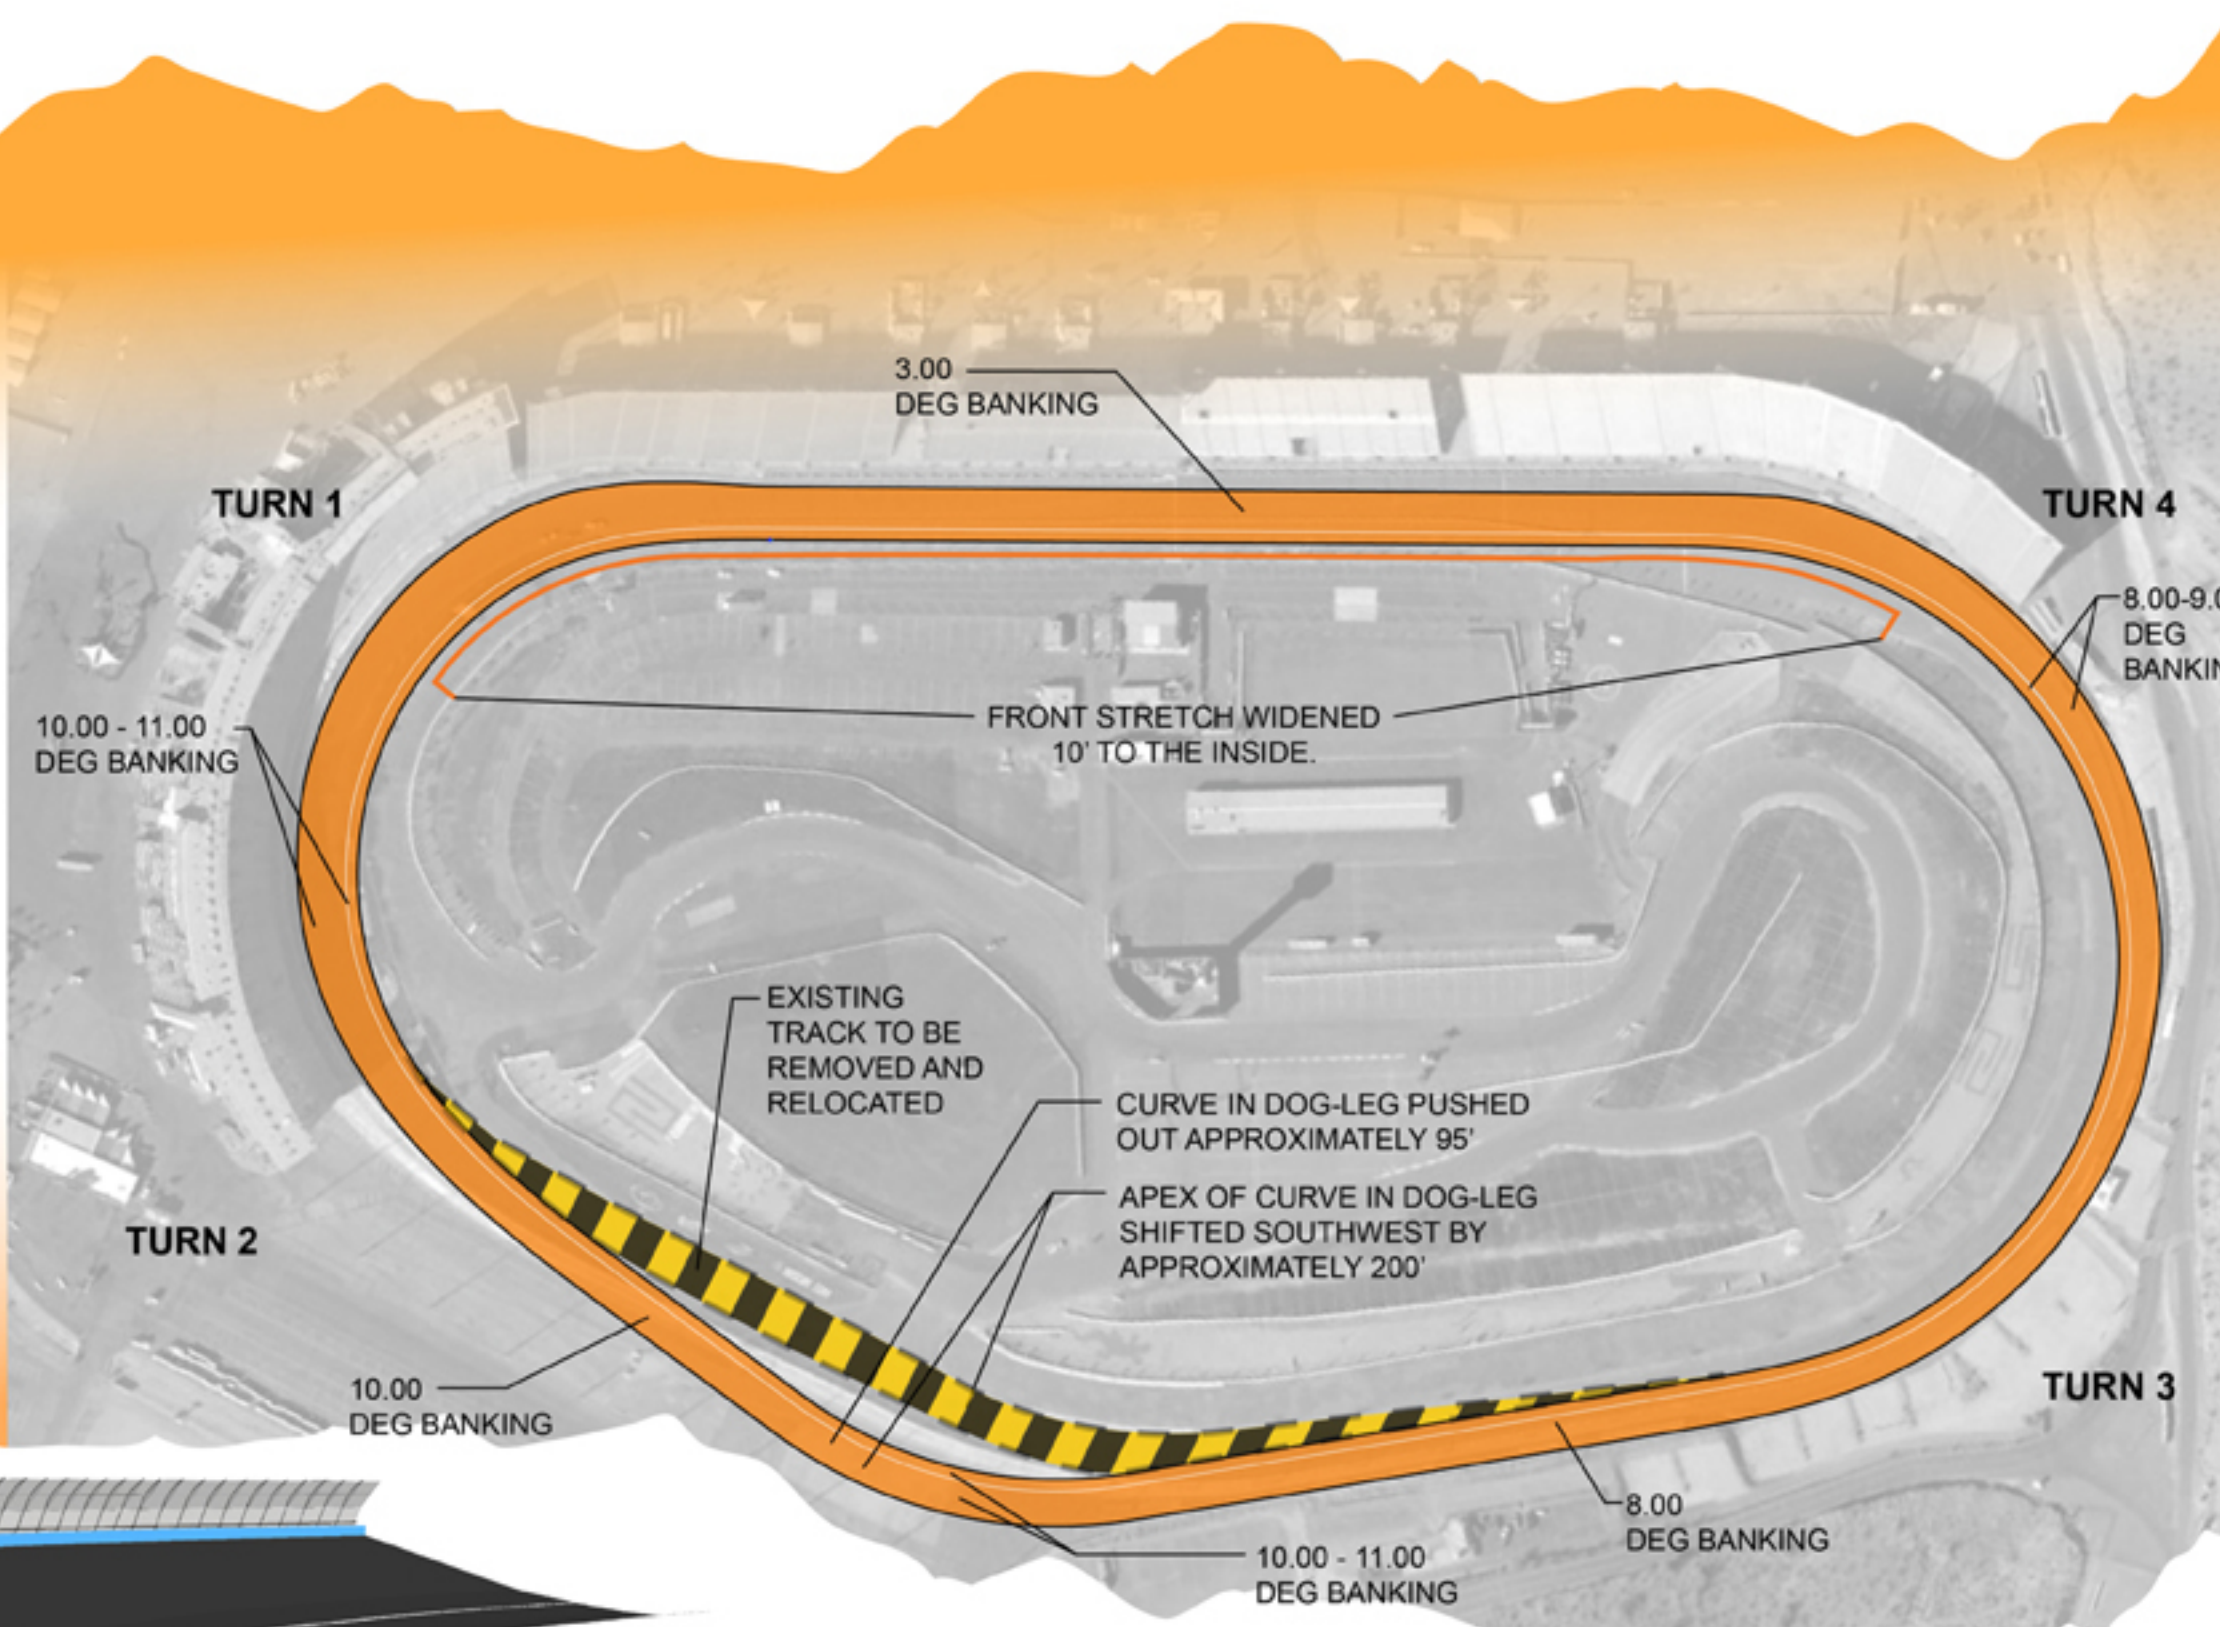

2011 Track PAVING PROJECT

TRACK MATERIALS

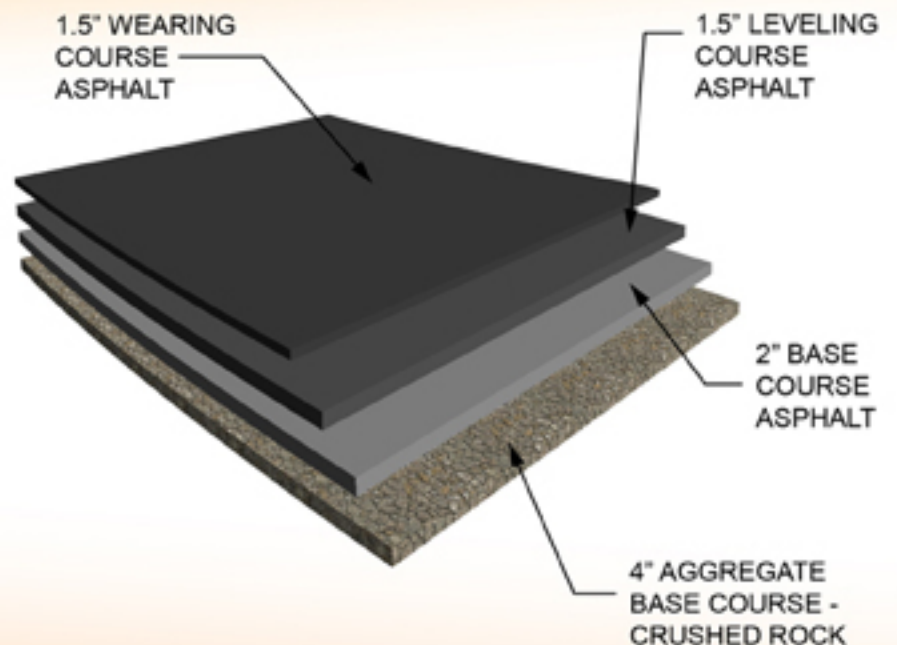

TRACK IMPROVEMENT FACTS:
 ASPHALT REMOVAL - 684,000 SF
 CONCRETE - 7,000 CY
 REBAR - 600,000 LBS
 IMPORT FILL - 70,000 CY
 NEW ASPHALT - 23,000 TNS

